


ROZDZIELNICA TYPU EKINOXE TX 4x18 IP40 wg kat. "LEGRAND"

ROZDZIELNICA PARTER

Pi=19,5kW
Ps=13,7kW
Is=21,3A

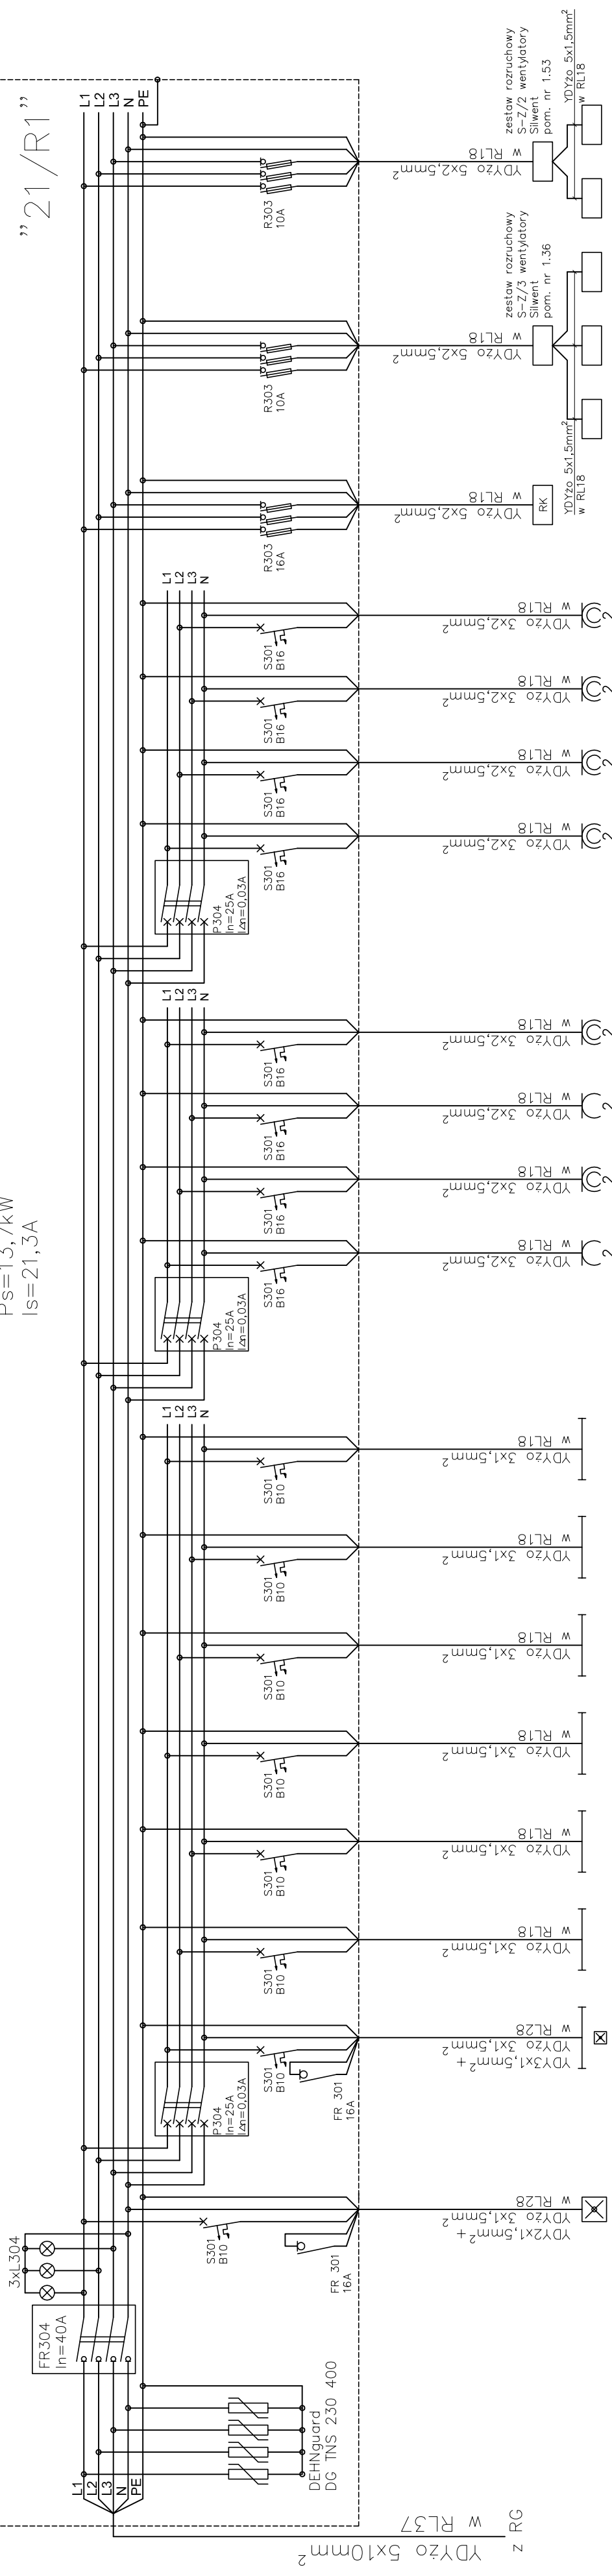

NR OBWODU	1	2	3	4	5	6	7	8	9	10	11	12	13	14	15	16	17	18	19	20	21	22	
ODBIORNIK	OSWIETLЕНИЕ ЕВКУРАЦИЈЕ	OSWIETLЕНИЕ	OSWIETLЕНИЕ	OSWIETLЕНИЕ	OSWIETLЕНИЕ	OSWIETLЕНИЕ	OSWIETLЕНИЕ	OSWIETLЕНИЕ	GN.1-FAZ.	GN.1-FAZ.	GN.1-FAZ.	GN.1-FAZ.	GN.1-FAZ.	GN.1-FAZ.	GN.1-FAZ.	GN.1-FAZ.	ROZDZIELNICA KOTLOWNI	WENTYLATOR SILWENT 160 700obr./min	WENTYLATOR SILWENT 160 700obr./min	WENTYLATOR SILWENT 160 700obr./min	WENTYLATOR SILWENT 160 700obr./min		
POMIESZCZENIE NR	1.33	1.32, 1.33, 1.36, 1.50, 1.56	1.30, 1.31, 1.37, 1.39, 1.57	1.34, 1.35, 1.36, 1.37, 1.39, 1.40	1.51, 1.52, 1.53, 1.54, 1.55	1.41, 1.42, 1.43, 1.44, 1.45, 1.46, 1.47, 1.48	1.41, 1.42, 1.43, 1.44, 1.45, 1.46, 1.47, 1.48	1.30, 1.31, 1.33, 1.34, 1.38	1.30, 1.31, 1.35, 1.36, 1.37, 1.39, 1.40	1.33, 1.34, 1.38	1.35, 1.36, 1.37, 1.39, 1.40	1.37, 1.39, 1.40	1.51, 1.52, 1.53, 1.54, 1.55	1.53, 1.54, 1.55	1.49	1.43, 1.45, 1.46							
MOC w [kW]	0,1	0,7	0,9	1,0	0,95	0,4	0,75	0,55	1,5	1,5	1,5	1,5	1,5	1,5	1,5	1,5	2,0	0,04	0,04	0,04	0,04	0,04	